


FRONT ELEVATION

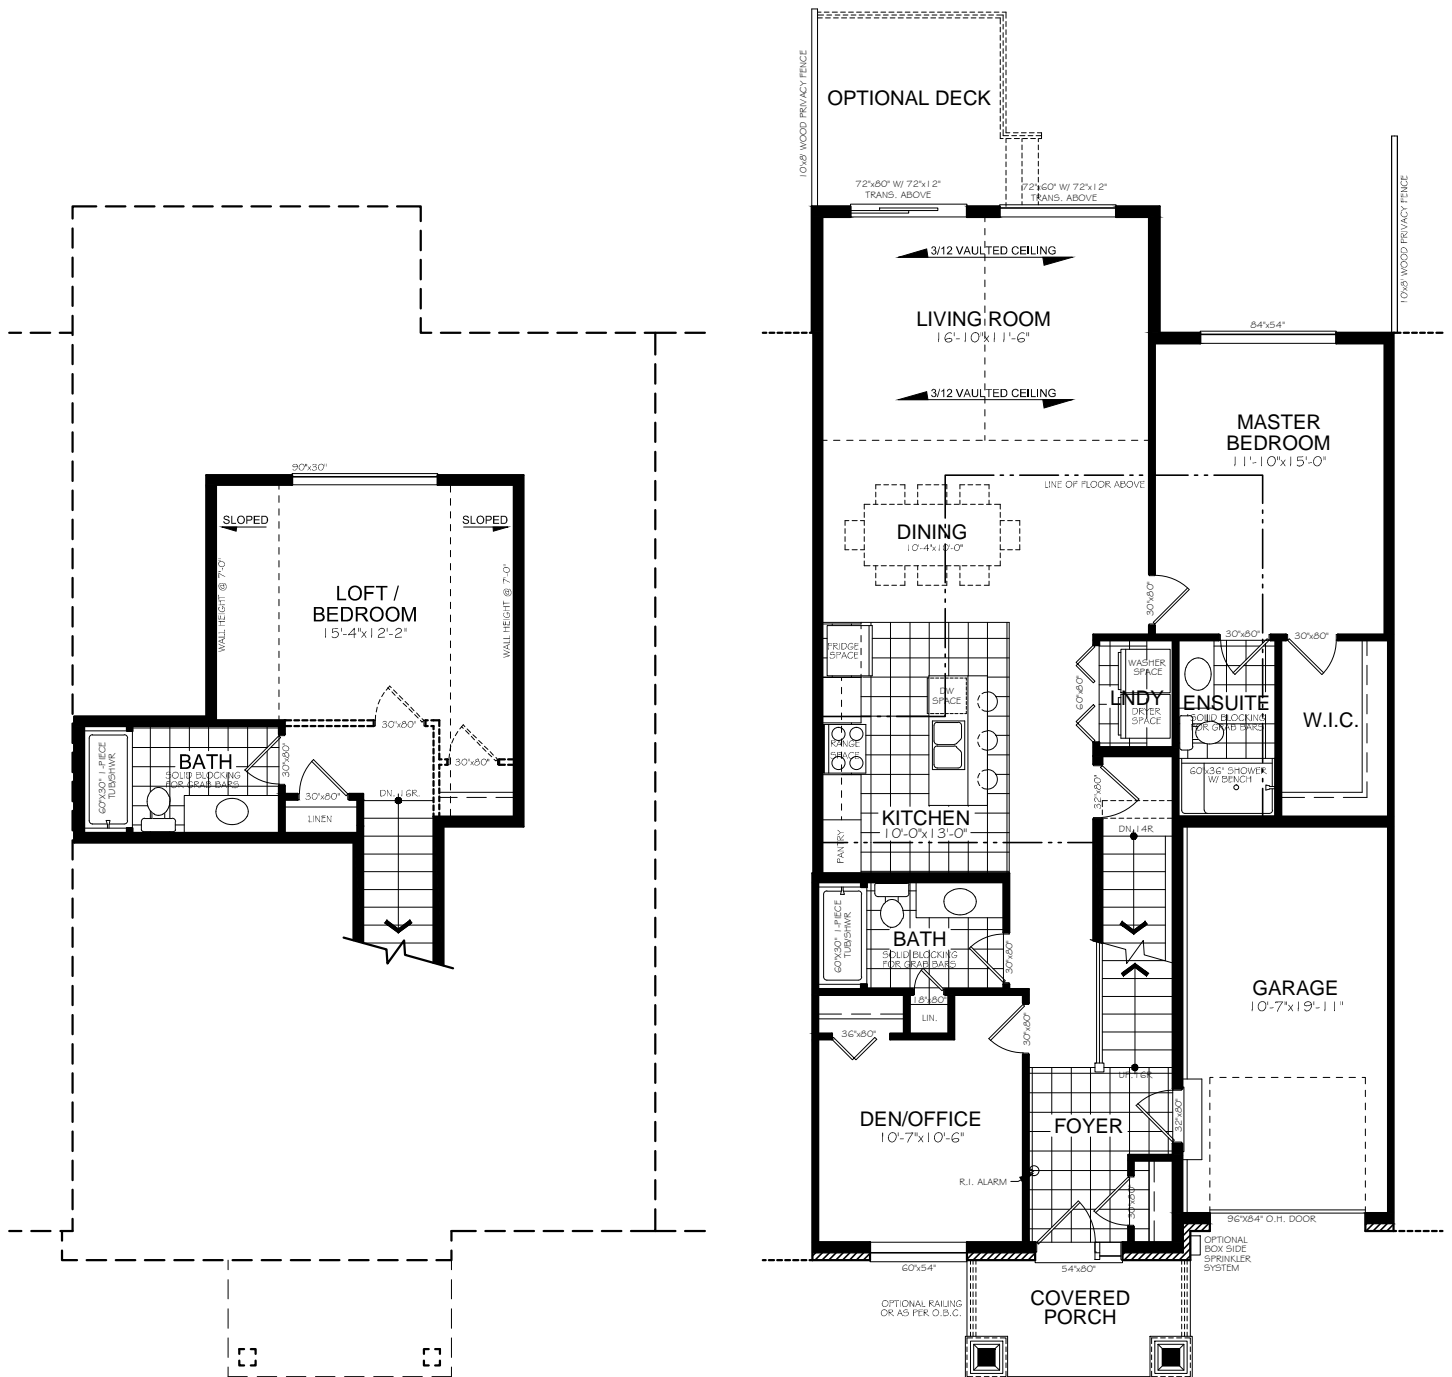

UPPER LOFT AREA = 340 SQ.FT.

MAIN FLOOR AREA = 1300 SQ.FT.

THE WESTPORT

TOTAL UNIT AREA = 1640 SQ.FT.

NOTE:
THE DRAWING IS FOR DESIGN INTENT ONLY. DIMENSIONS & SPECIFICATIONS
MAY CHANGE. REPRODUCTION OR USE FOR ANY PURPOSE OTHER THAN
THAT AUTHORIZED BY NU DIMENSION DESIGN AND DRAFTING IS FORBIDDEN.



LAKESIDE VILLAGE

Adult Lifestyle Community

DATE:
JUNE 17, 2016

SCALE: NTS

