




## FRONT ELEVATION

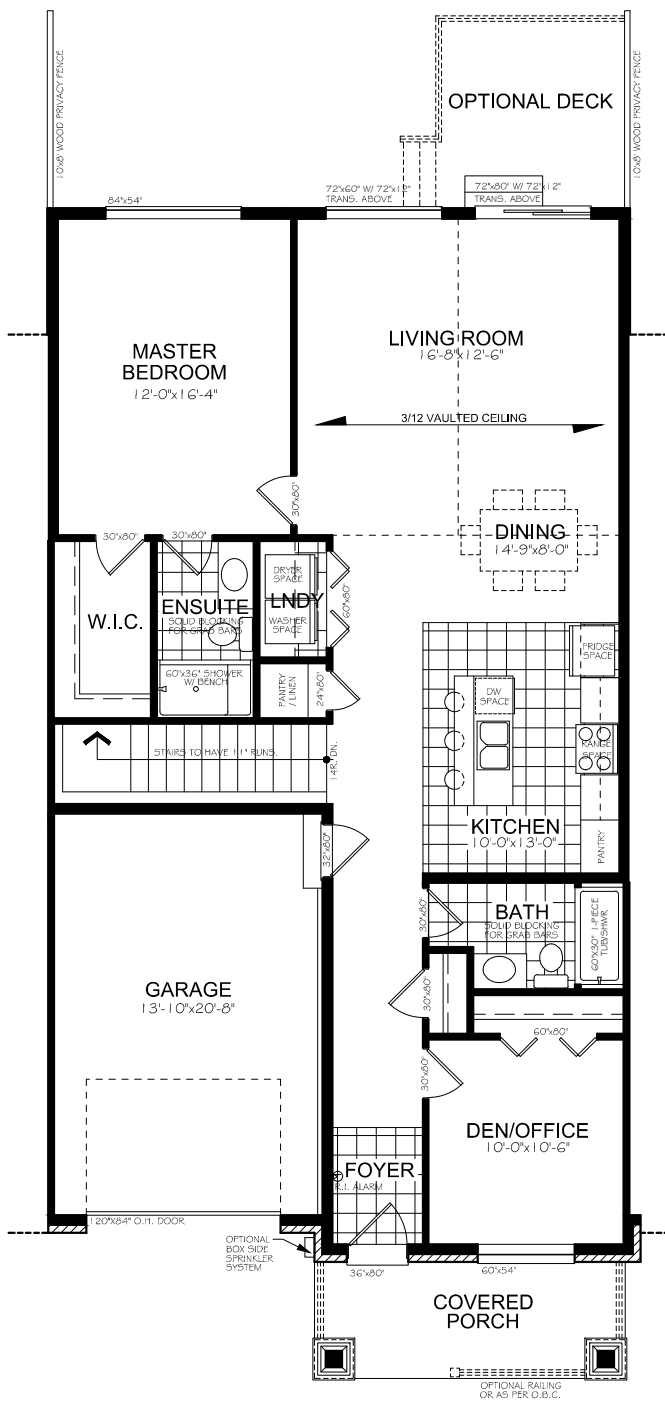

## THE BATTERSEA

UNIT AREA = 1300 SQ.FT.

NOTE:  
THE DRAWING IS FOR DESIGN INTENT ONLY. DIMENSIONS & SPECIFICATIONS  
MAY CHANGE. REPRODUCTION OR USE FOR ANY PURPOSE OTHER THAN  
THAT AUTHORIZED BY NU DIMENSION DESIGN AND DRAFTING IS FORBIDDEN.



# LAKESIDE VILLAGE

## Adult Lifestyle Community

DATE:  
JUNE 17, 2016

SCALE: NTS

